


LAKE WALTER

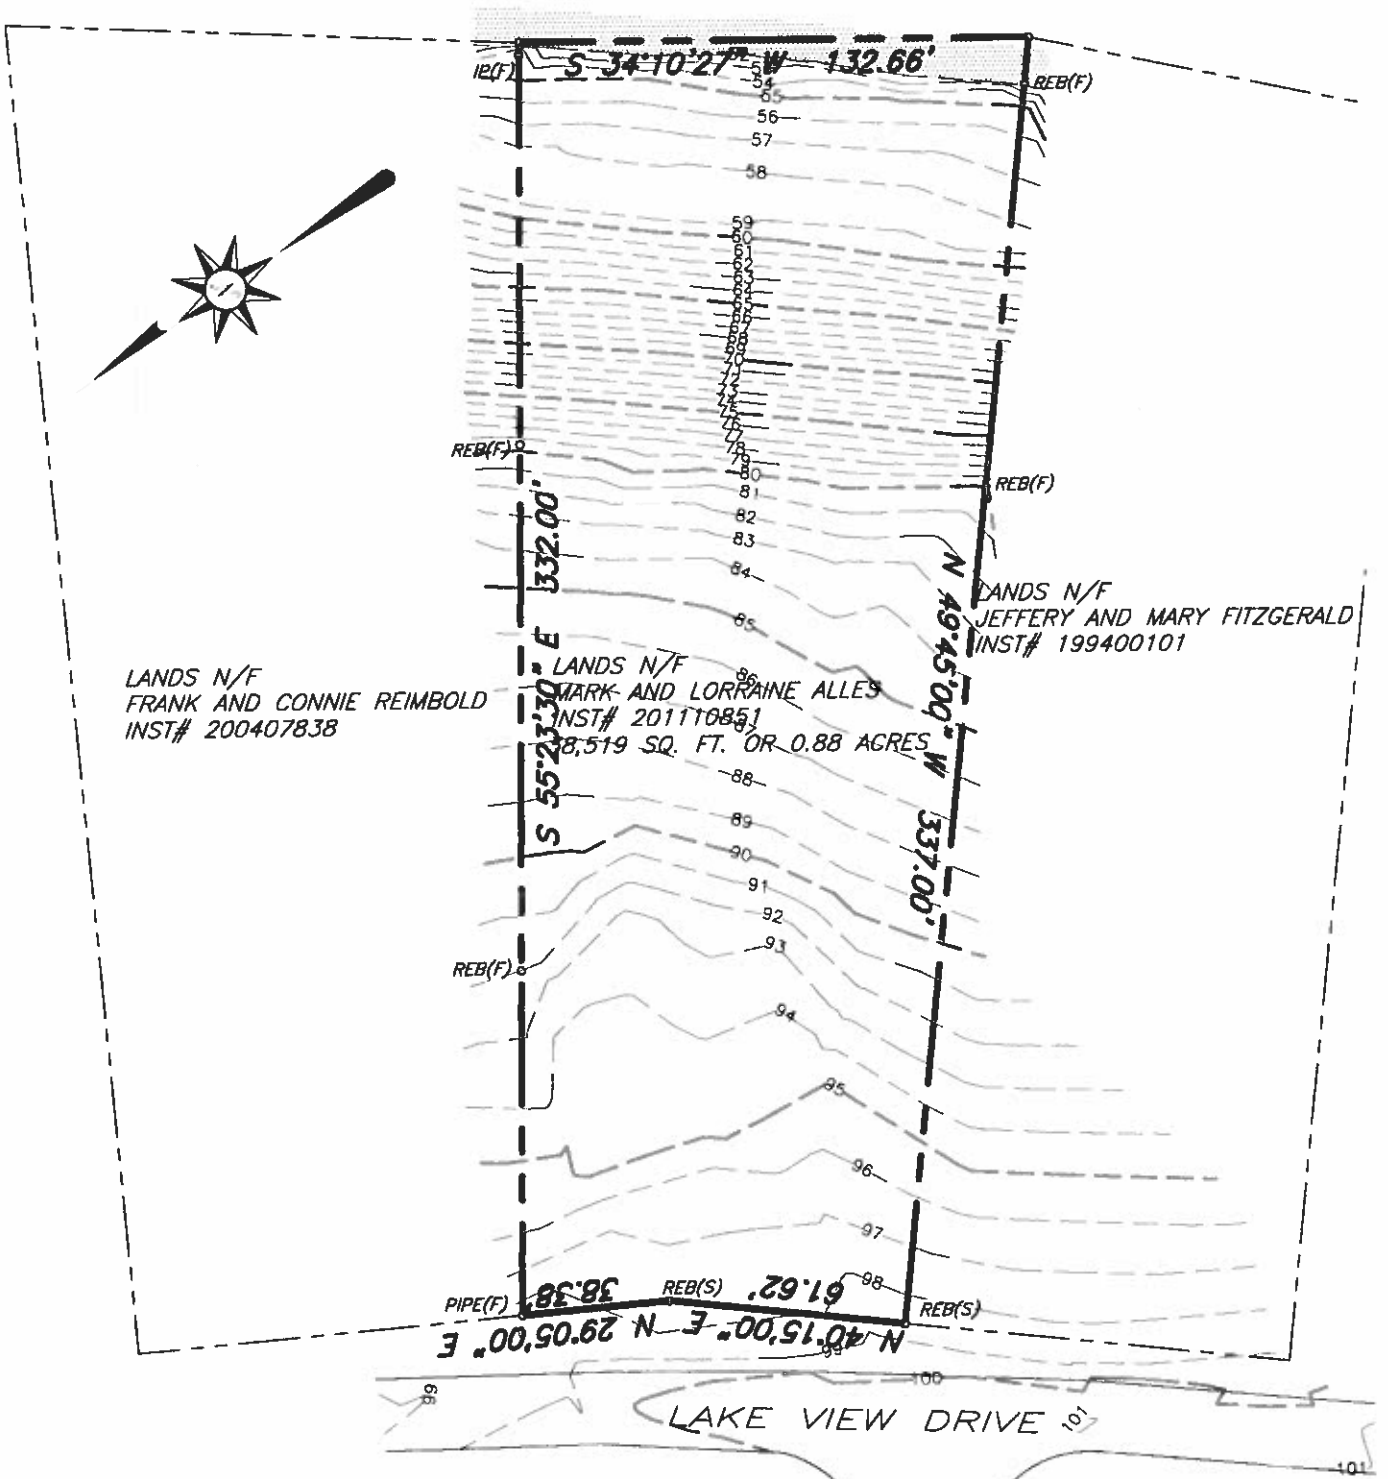

LANDS N/F
FRANK AND CONNIE REIMBOLD
INST# 200407838

LANDS N/F
MARK AND LORRAINE ALLES
INST# 2011T0851
8,519 SQ. FT. OR 0.88 ACRES

LANDS N/F
JEFFERY AND MARY FITZGERALD
INST# 199400101

N 49°45'00" W 337.00'

E 332.00'

S 55°23'30" E

PIPE(F) 38.38' REB(S) 61.62' N 40°15'00" E N 29°05'00" E



Seal:



SITE PRO SURVEYING

410 Country Club Rd.
Dallas PA 19012
(610) 690-0222 FAX (610) 690-0222

Property Survey

Lot 17 Lake Walter

for

Mark and Lorraine Alles

83 Whitetail Drive
Dallas, Pa. 19012

Scale: 1" = 50'
Drawn By: CSV
Date: 12-DEC-11
Project No.:

Drawing No.
1 of 1