




GRID

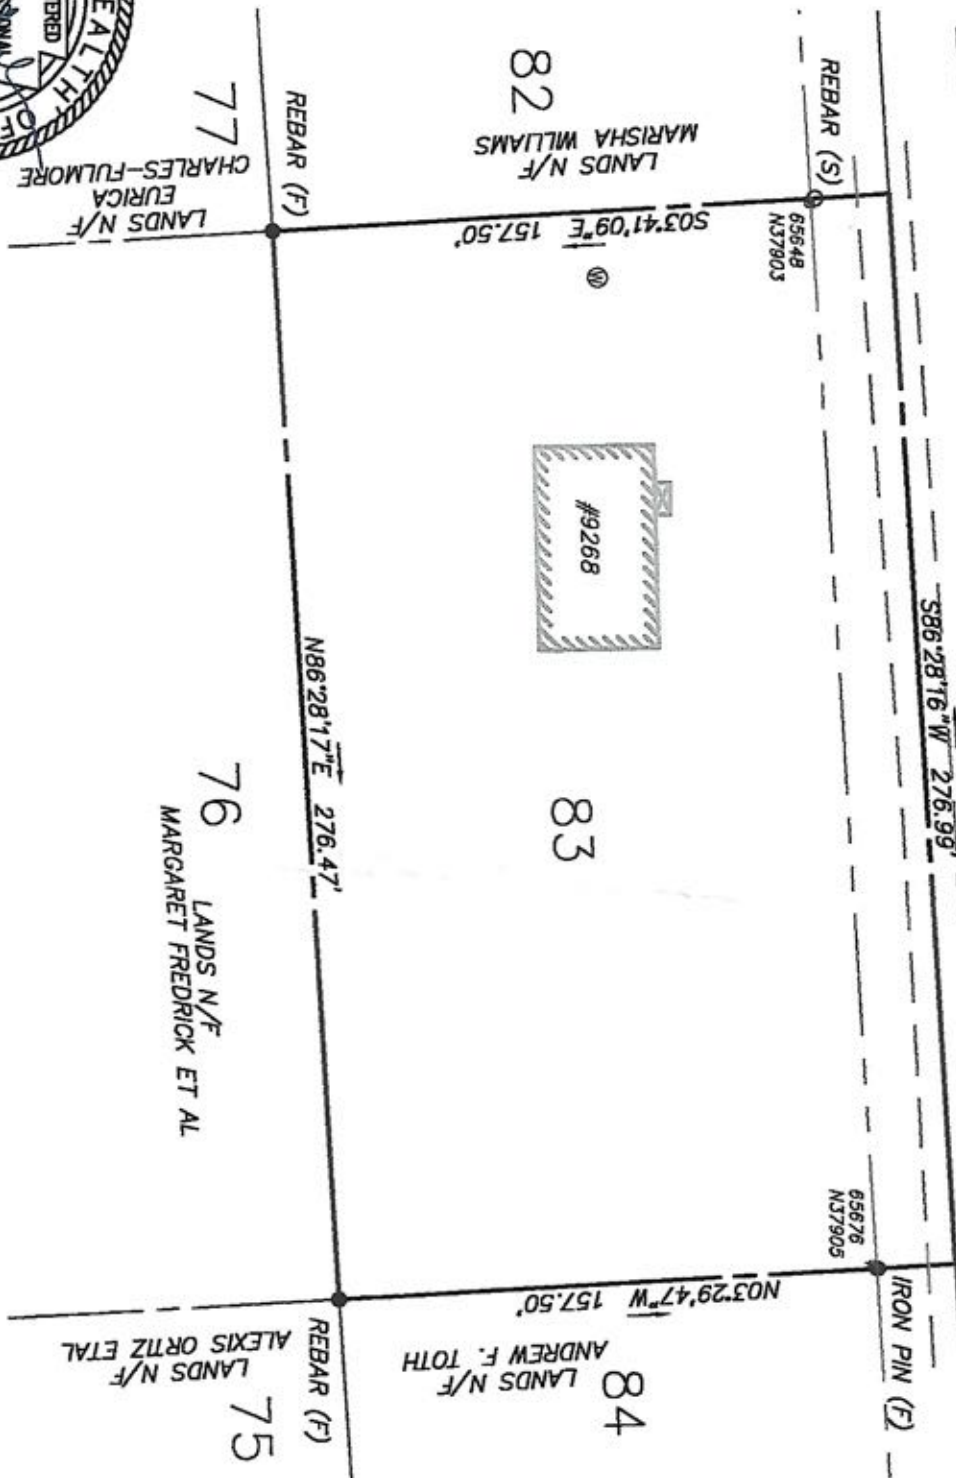

# HORNED OWL LANE



REFERENCE: MAP TITLED, "ROBERT S. PHOENIX DEVELOPMENT" DATED 26 OCT., 1985 IN MAP BOOK 12 PAGE 91

|                        |
|------------------------|
| Designed:              |
| Drawn: DJ              |
| Checked:               |
| Date: 06-20-21         |
| Project Number: 210612 |
| Scale: 1"=50'          |
| Drawing No. C-1        |

**SURVEY OF LANDS OF**  
**ADRIAN G. KRZYSZTOFOWICZ**  
 TOWNSHIP OF COOLBAUGH,  
 COUNTY OF MONROE, COMMONWEALTH OF PENNSYLVANIA

DB 2577 PG 4793 / PIN 03.3A.1.26  
 Plan Name Line 2

**ES&C** Engineering Surveying Consultants  
 & Design, Inc.  
 PG Box 108 Monroe, PA 19044  
 207 Gardner Road Elmhurst, PA  
 Delaware Professional Building

**Design**

670-617-6254 670-650-3341