


A	N - 42° - 47' - 59" - E	36.09'	G	N - 69° - 58' - 55" - E	431.44'
B	N - 46° - 32' - 51" - E	433.08'	H	N - 72° - 36' - 10" - E	72.49'
C	N - 50° - 30' - 13" - E	152.40'			
D	N - 55° - 39' - 14" - E	100.97'			
E	N - 58° - 56' - 27" - E	125.82'			
F	N - 64° - 23' - 22" - E	120.48'			

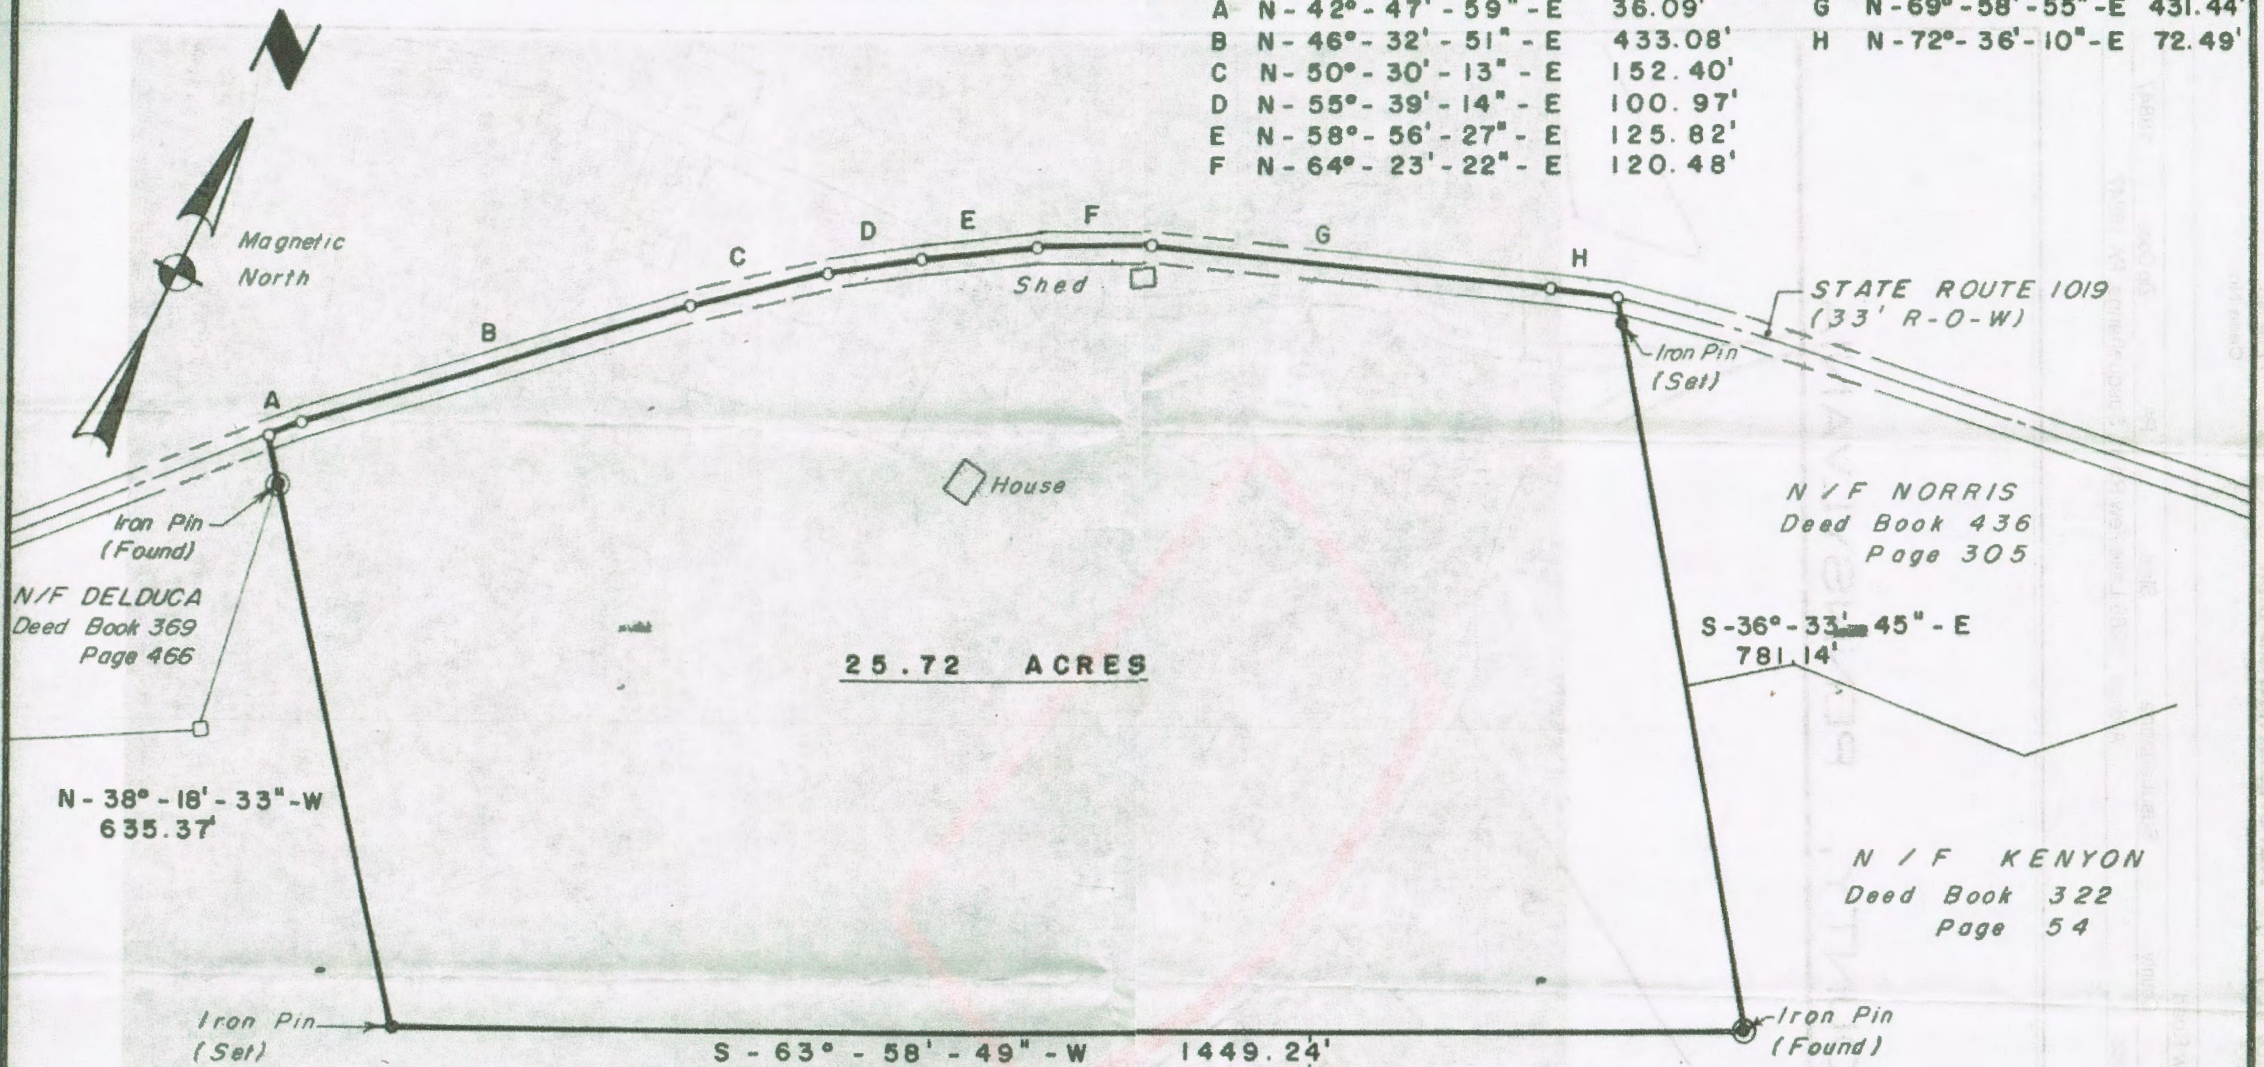

25.72 ACRES

N / F WESSON LAMB ESTATE

As Required By Law, Before Construction Of A Driveway It Shall Be The Responsibility Of The Owner To Acquire A Highway Occupancy Permit From The Regulating Governing Body

MAP OF SURVEY OF LANDS FOR A BRAMOWICZ

Located in: OAKLAND TWP., SUSQUEHANNA CO., PA.

by
RONALD J. GRUZESKY
Registered Land Surveyor
25 Public Avenue
Montrose, Penna. 18801

Scale - 1" = 150'
Date - DEC., 1987
Map No. 4 662